




FACADE EST
ECH : 1/200
0 1 2 3 4 5
FH : 1/200

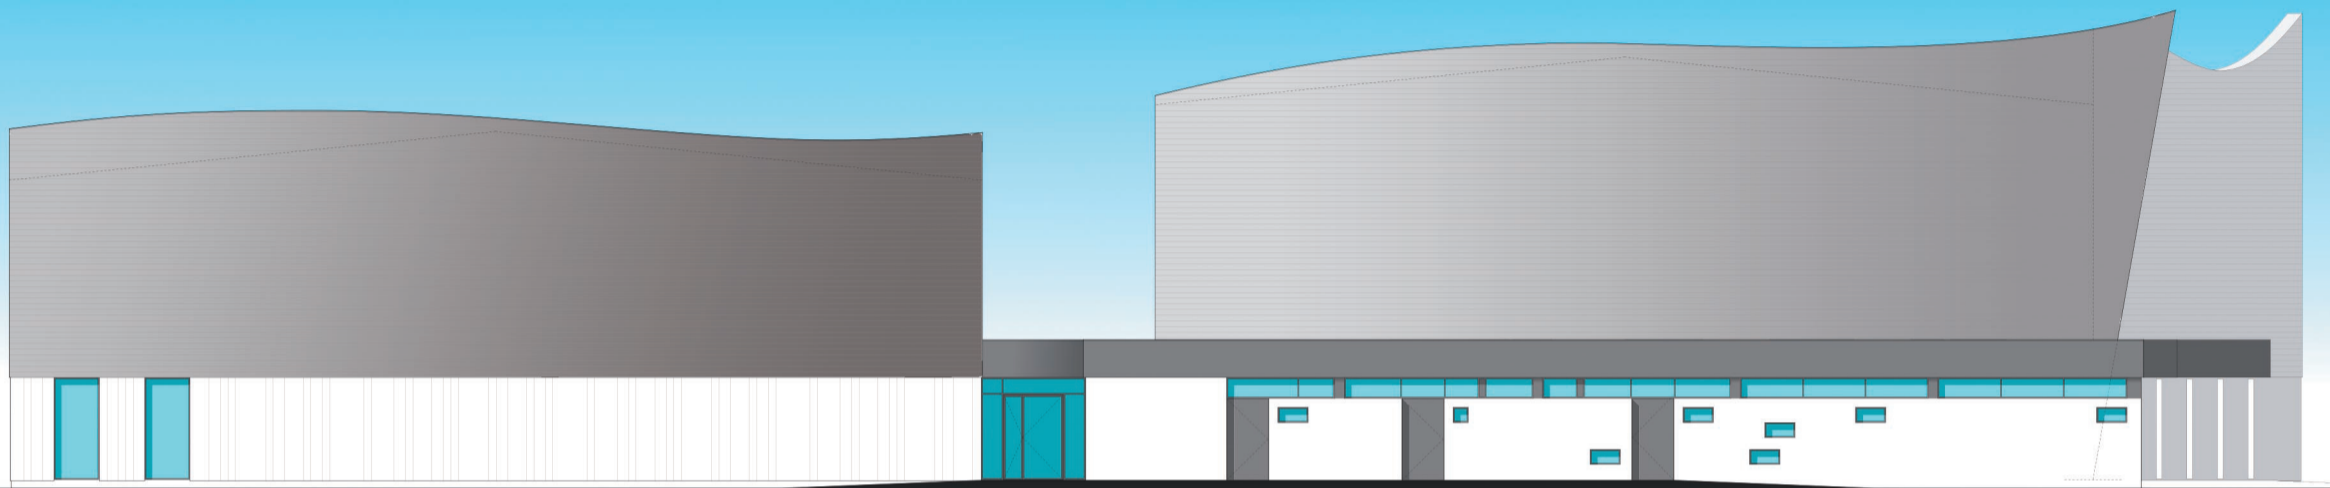

FACADE SUD
ECH : 1/200
0 1 2 3 4 5
FH : 1/200

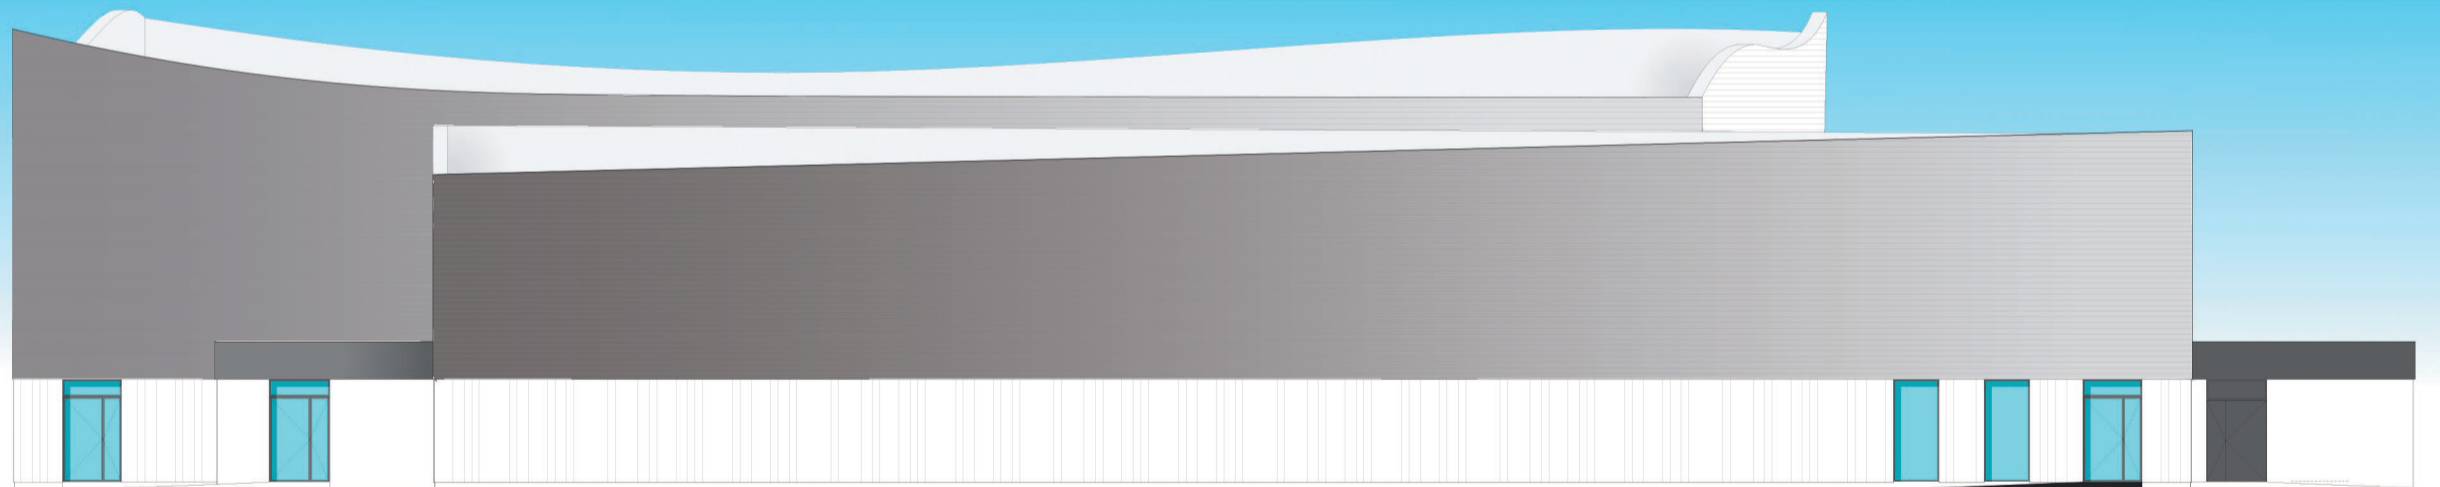

FACADE OUEST
ECH : 1/200
0 1 2 3 4 5
FH : 1/200

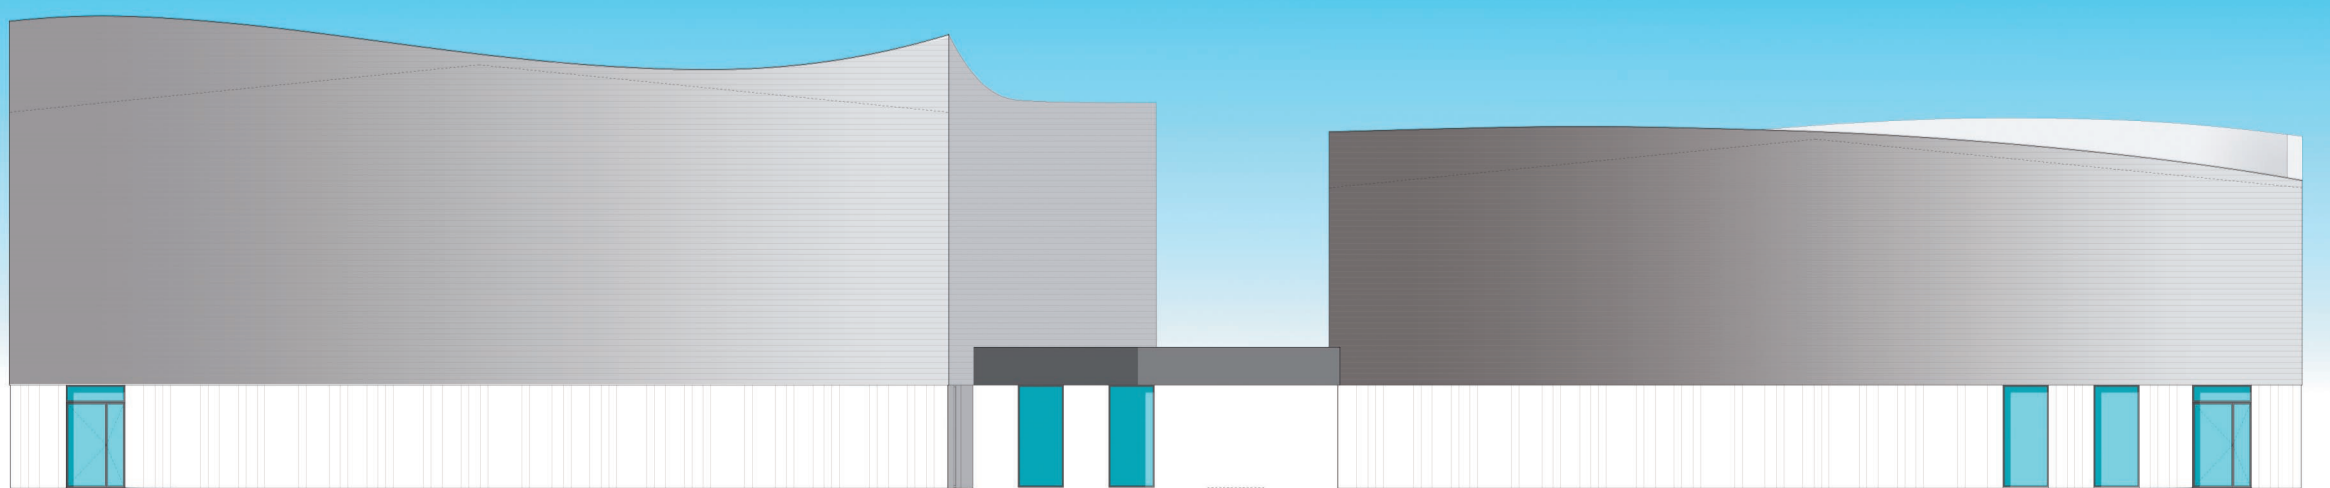

FACADE NORD
ECH : 1/200
0 1 2 3 4 5
FH : 1/200