




FACADE NORD
Echelle: 1/100.

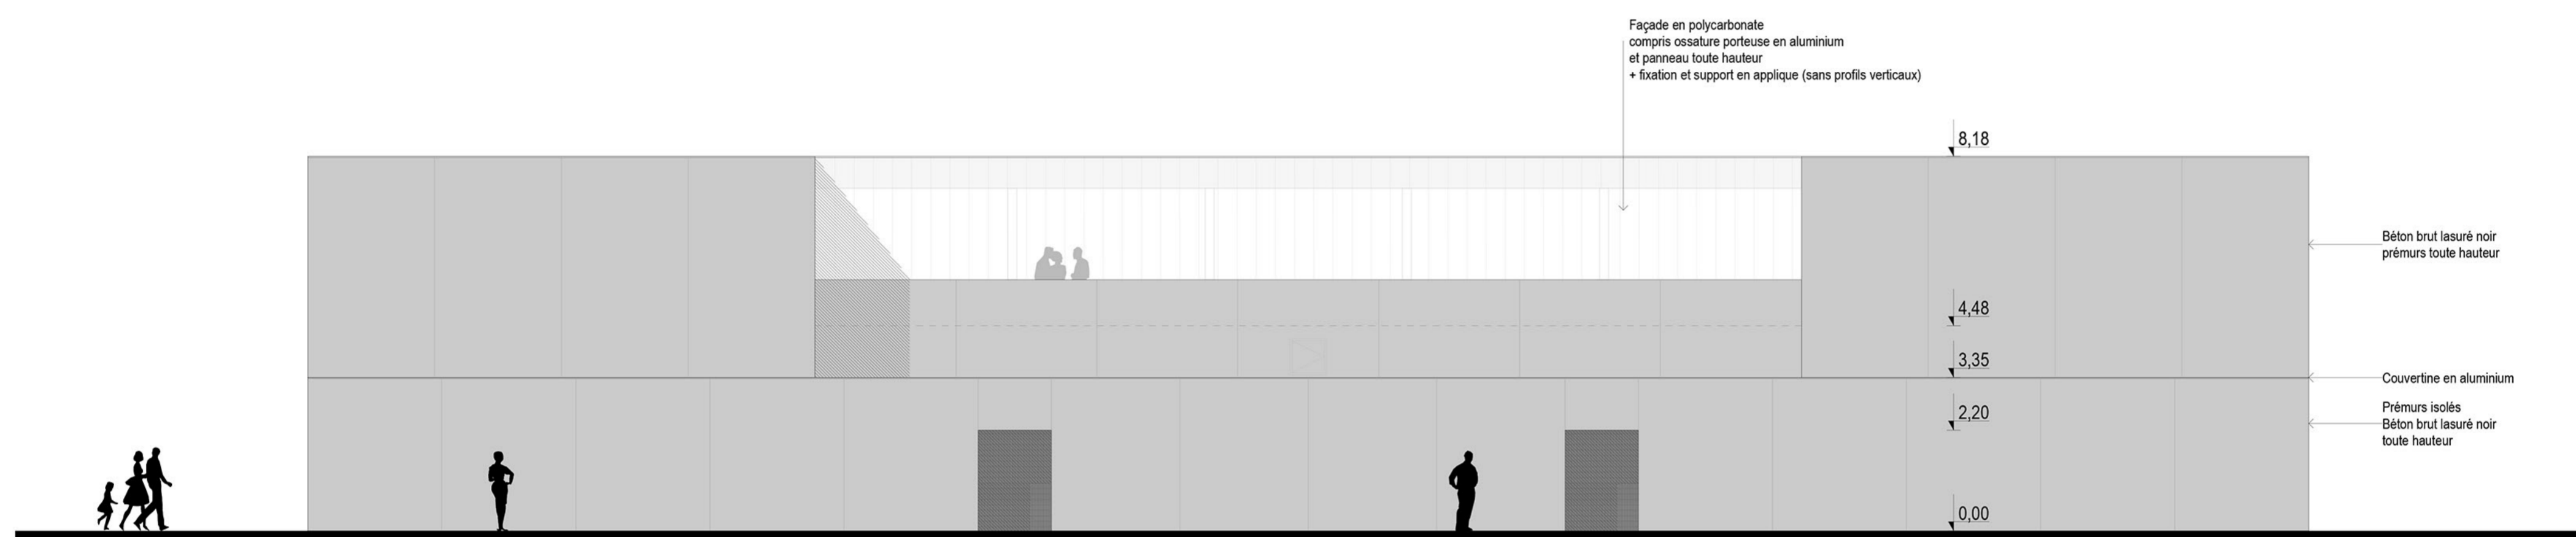

FACADE OUEST
Echelle: 1/100.

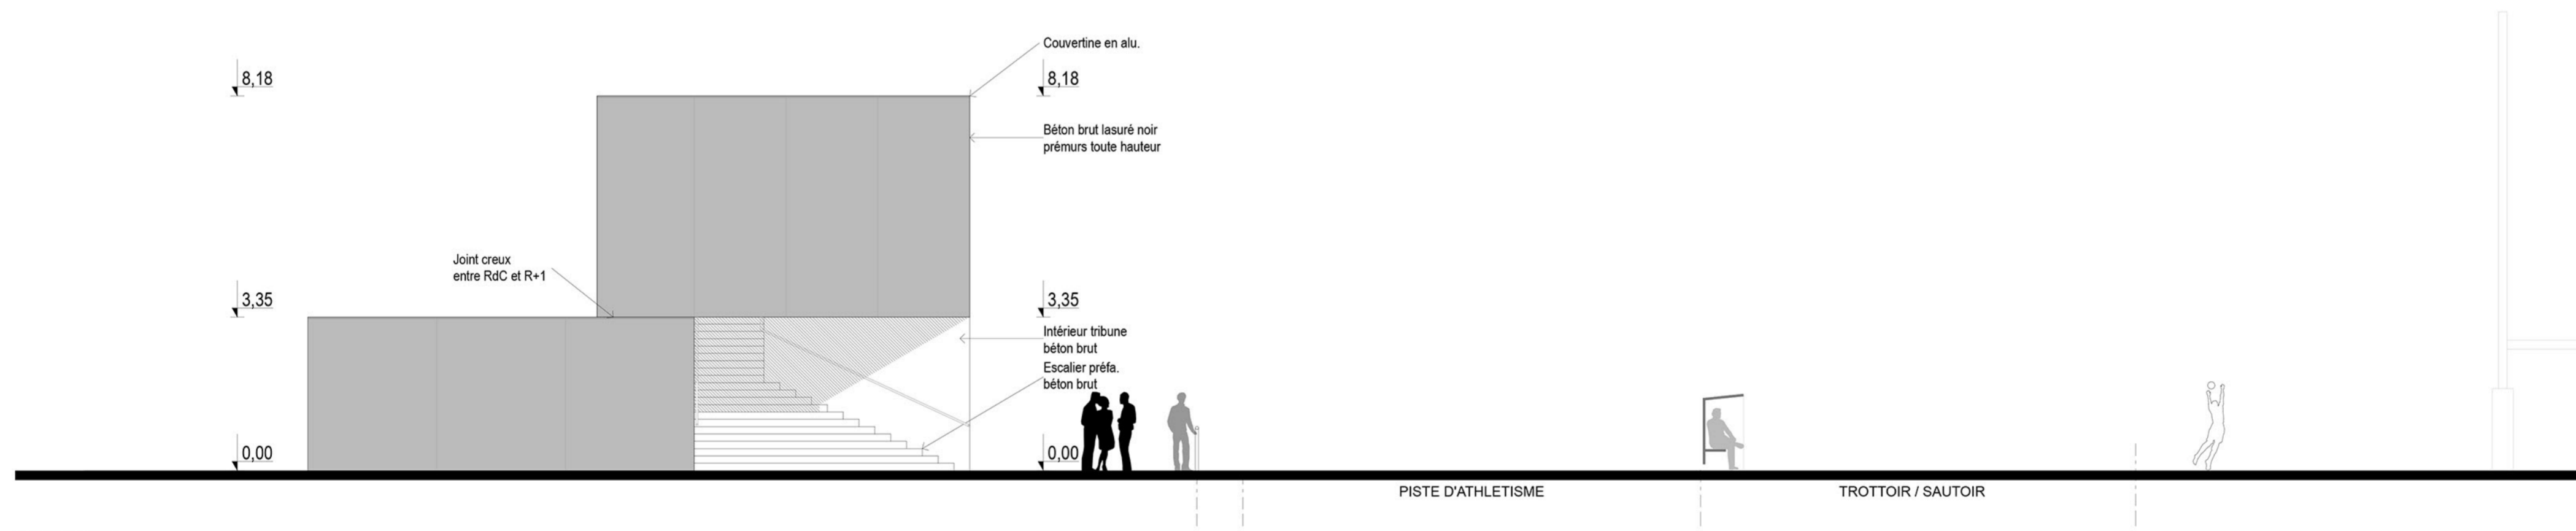

FACADE SUD
Echelle: 1/100.

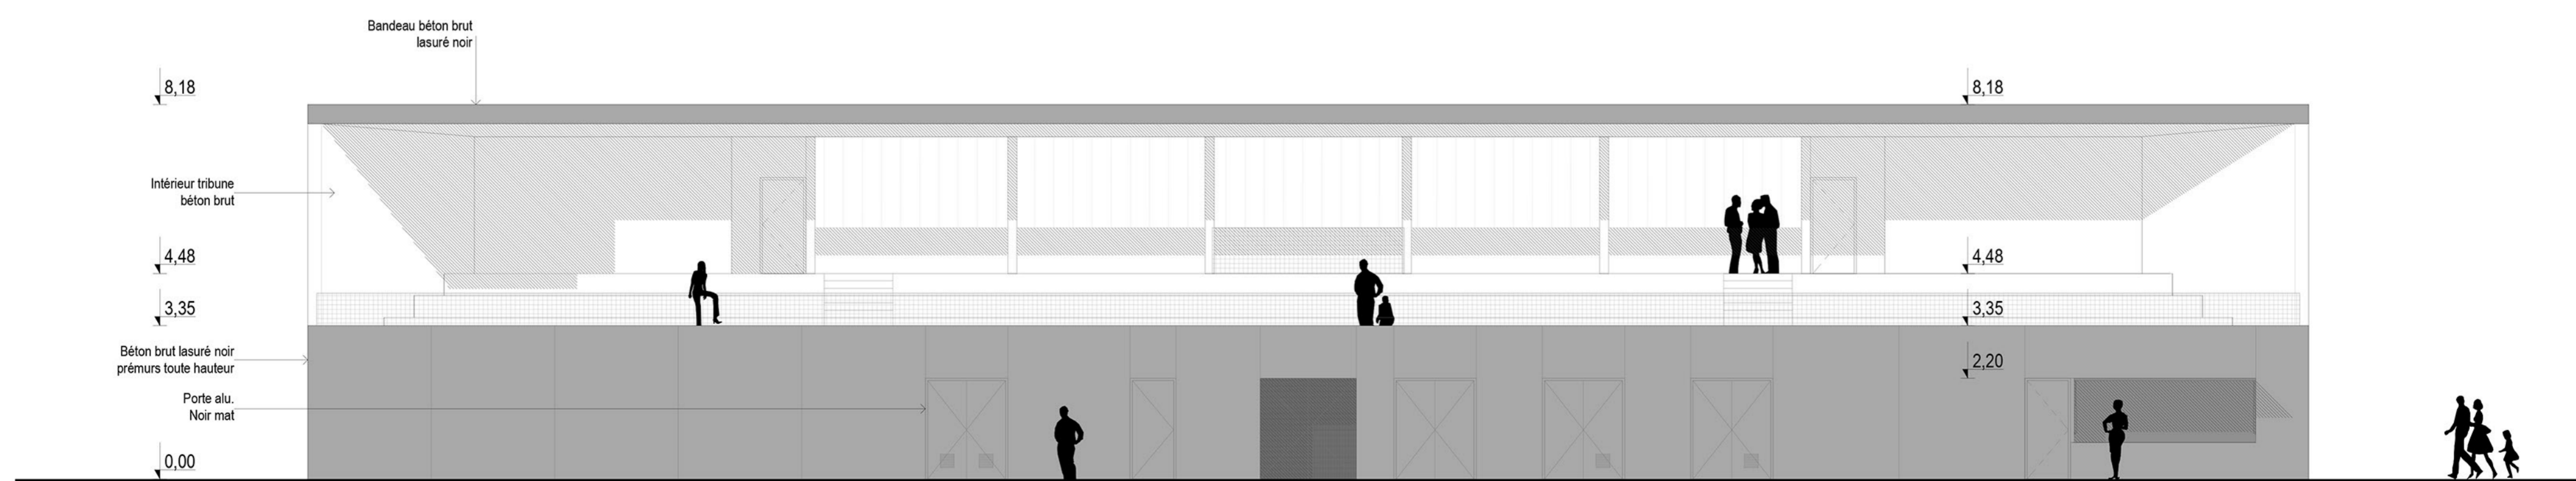

FACADE EST
Echelle: 1/100.