


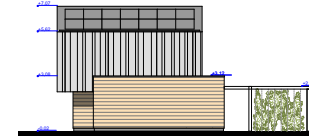


FAÇADES NORD OUEST // éch : 1/100'




FAÇADES SUD OUEST // éch : 1/100'




FAÇADES SUD EST // éch : 1/100'

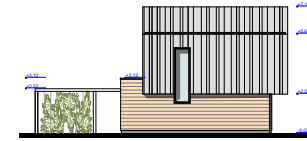


FAÇADES NORD EST // éch : 1/100'

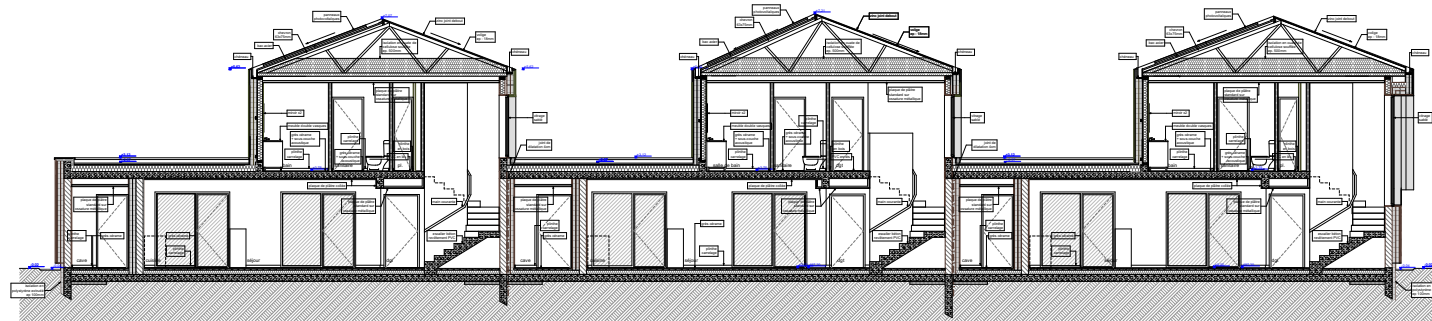

COUPE AA // éch : 1/50'

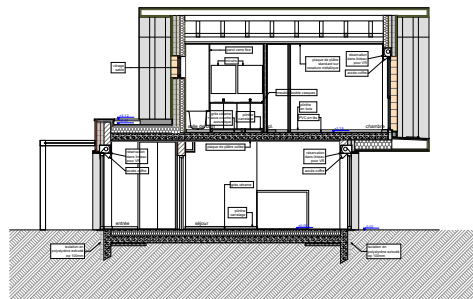

COUPE BB // éch : 1/50'

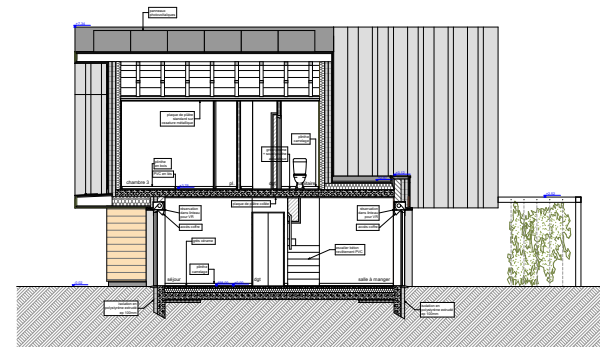

COUPE CC // éch : 1/50'