


0 30 90

*Façade Nord*

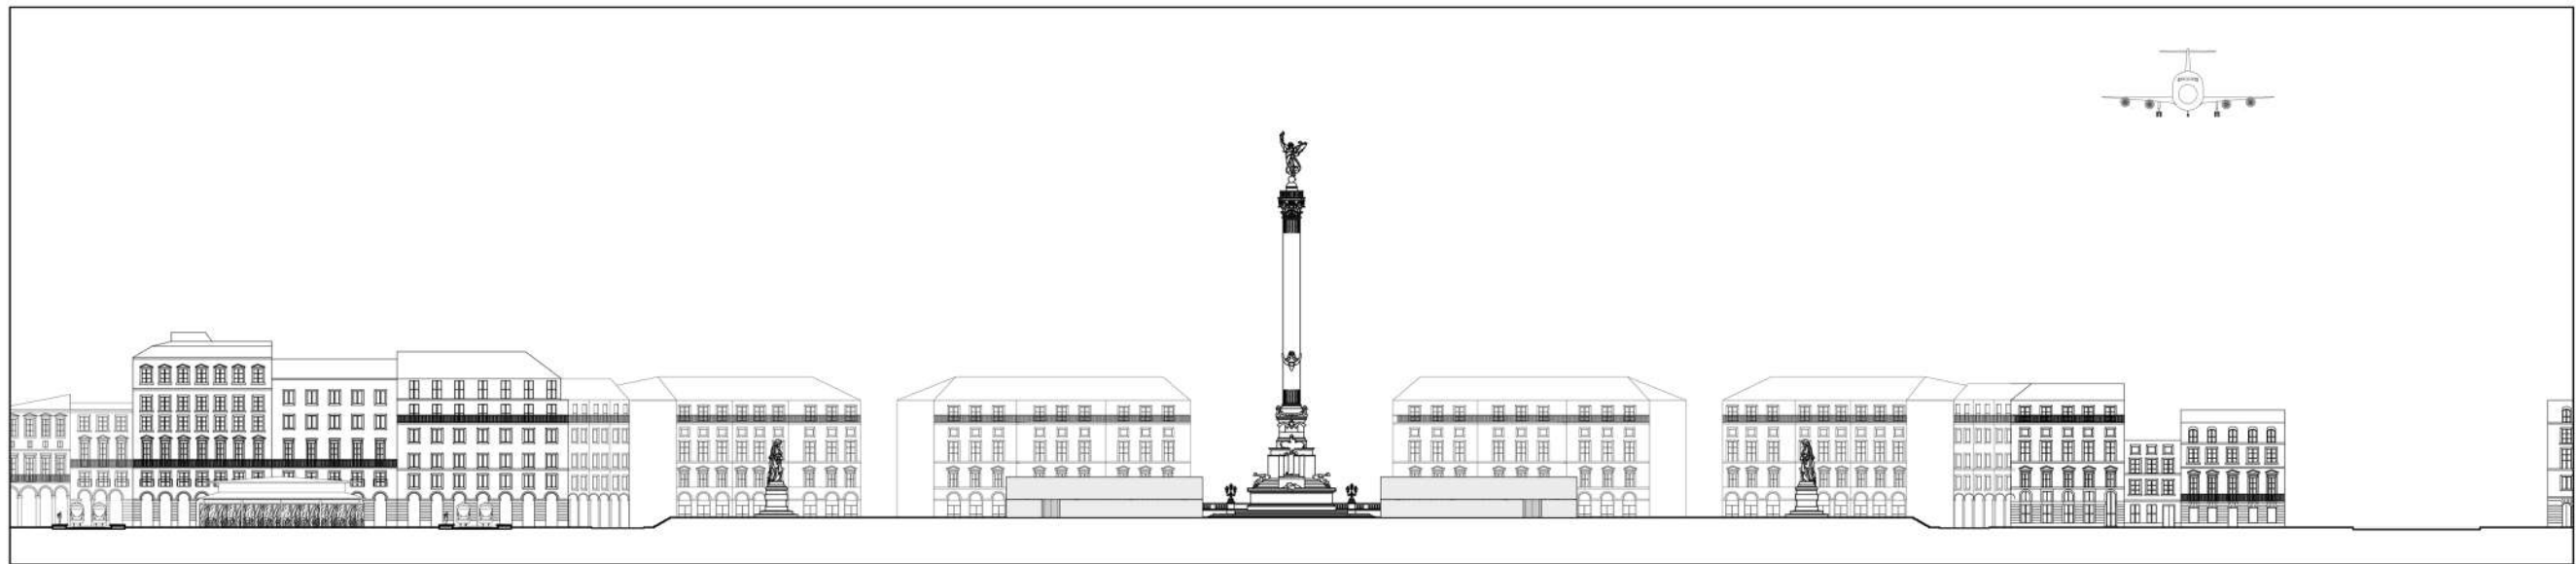

0 30 90

*Façade Est*