




FACADE NORD - ech. 1/100°

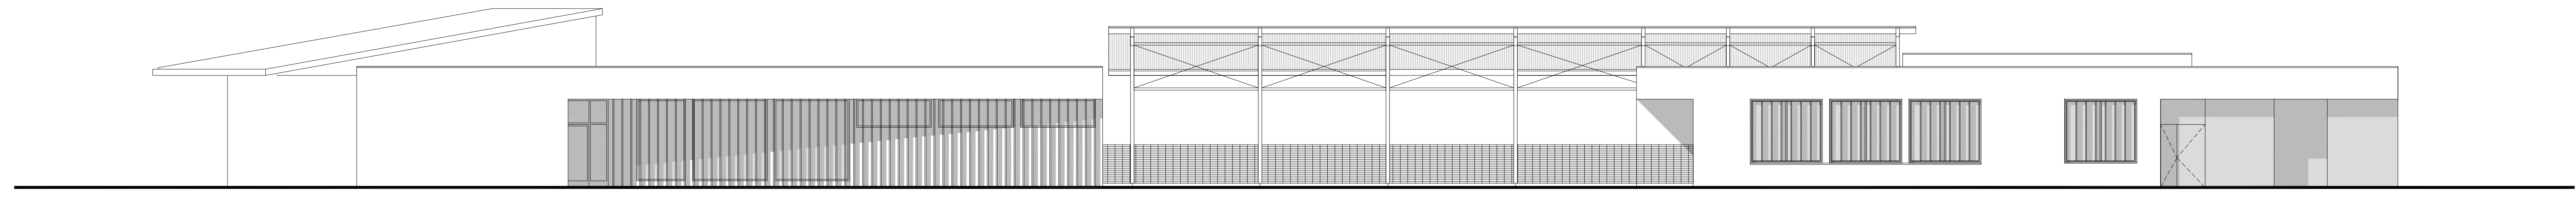


FACADE NORD - ech. 1/100°

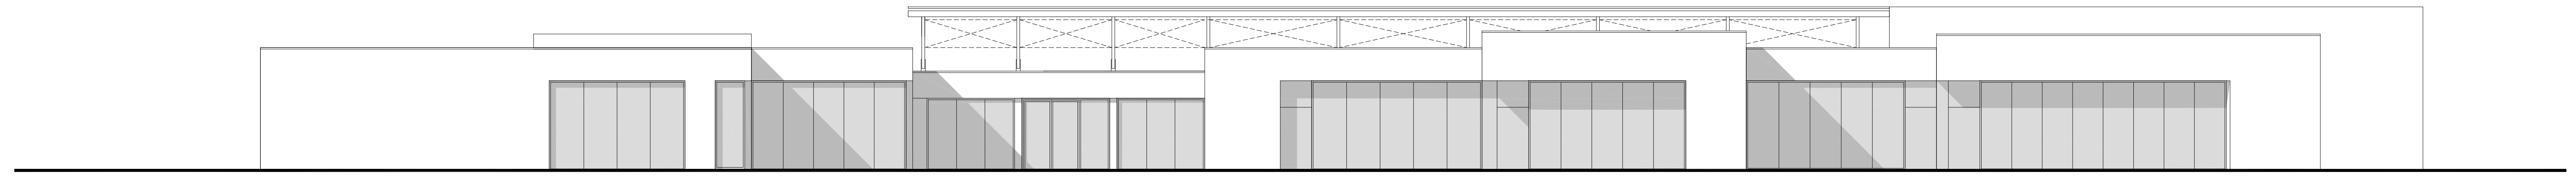

COUPE-FACADE EST - ech. 1/100°

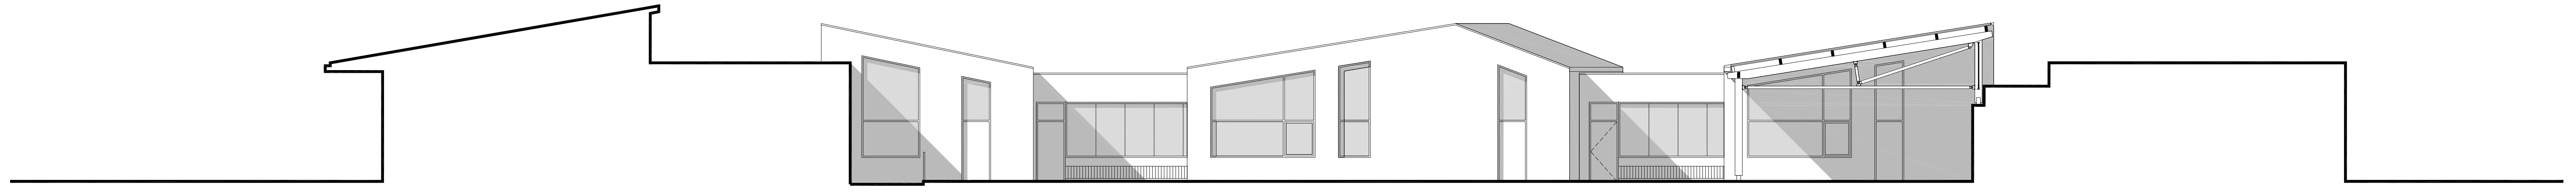

FACADE OUEST - ech. 1/100°

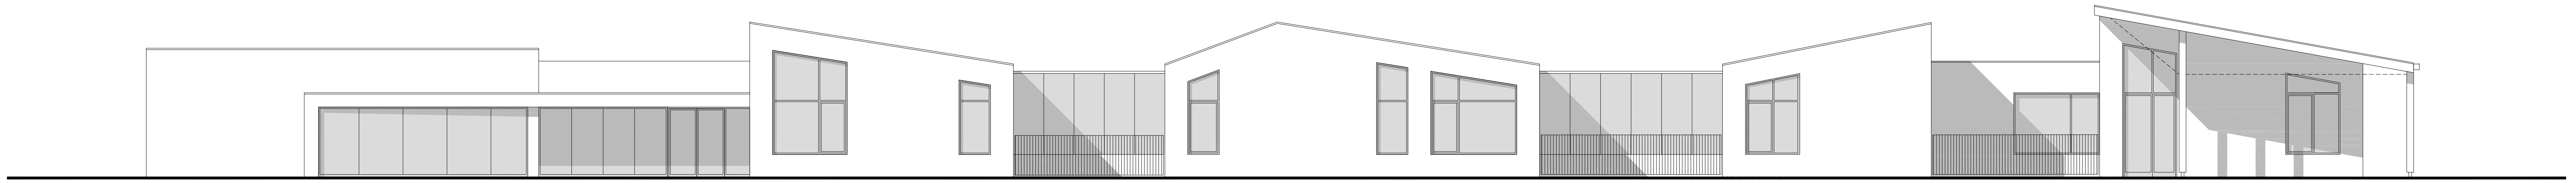

COUPE TRANSVERSALE - ech. 1/100°

