

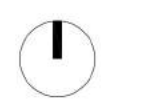


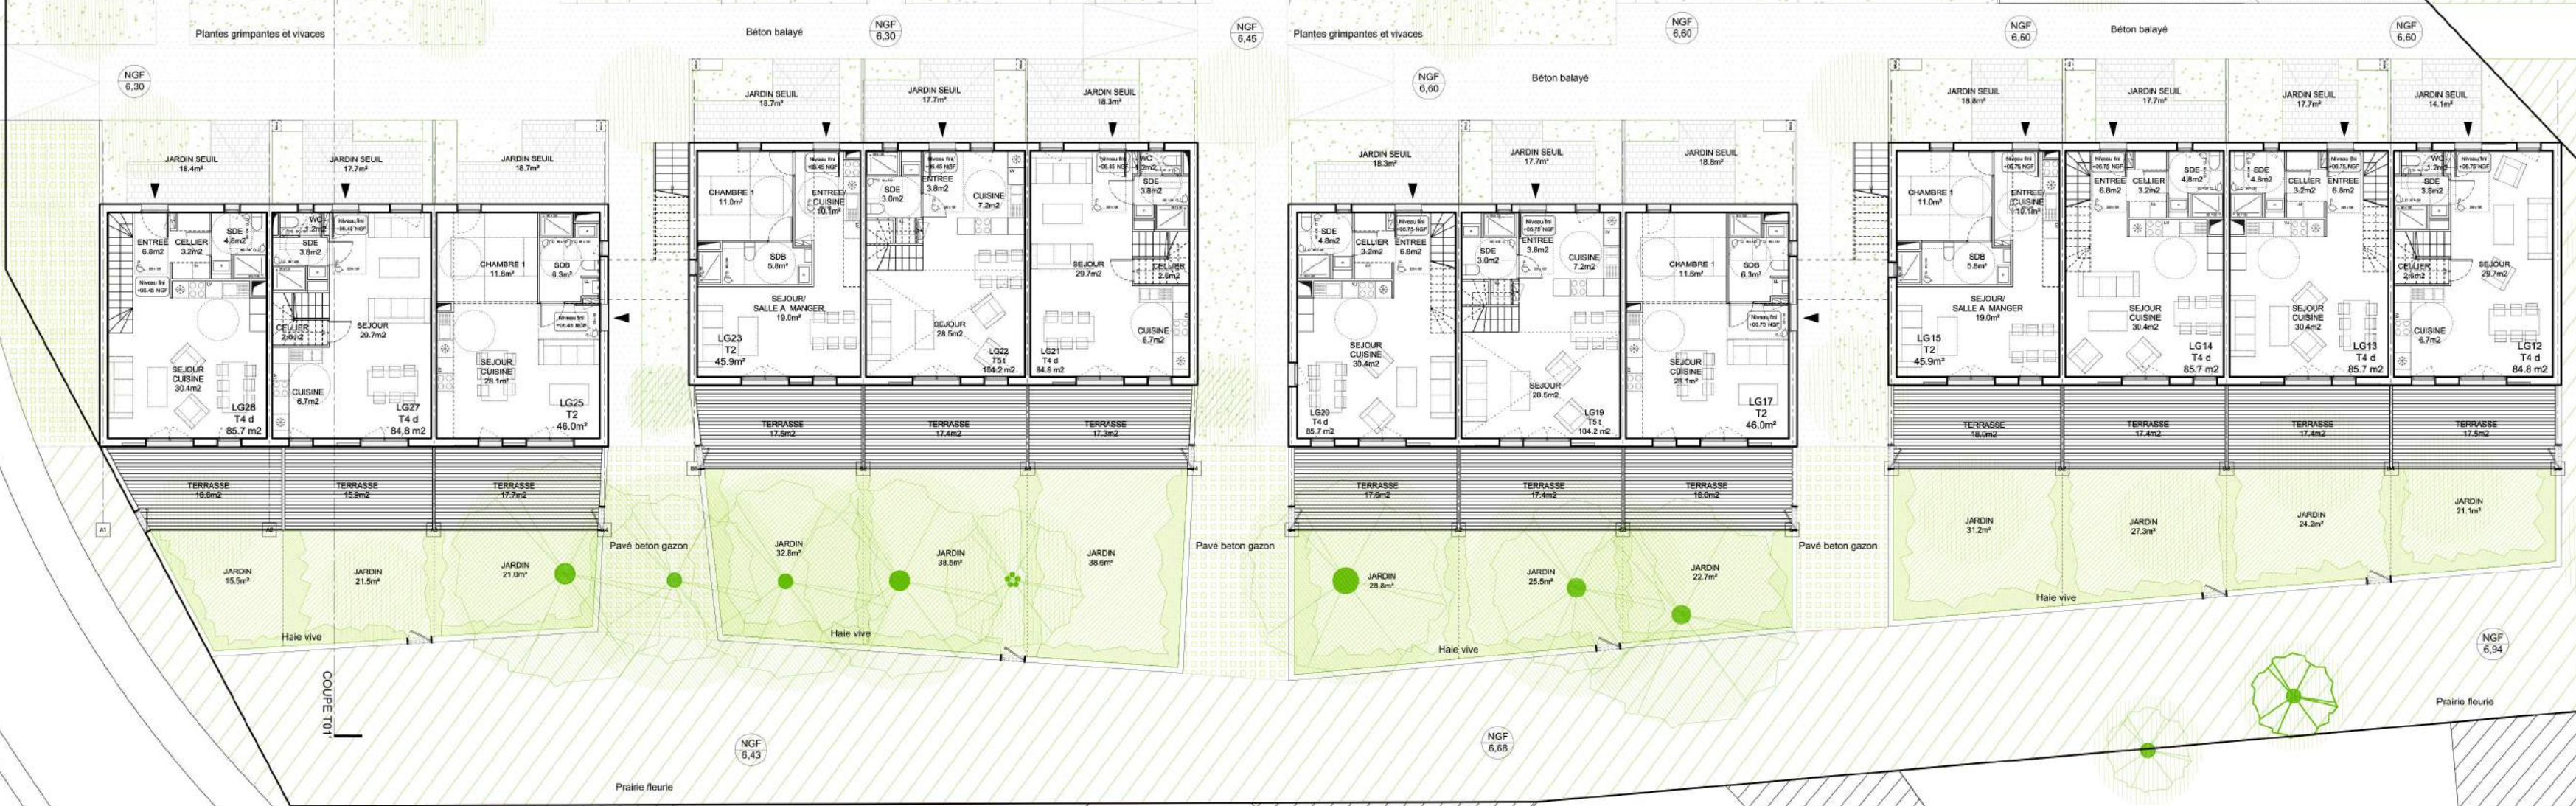

Ba  
rue du chevalier de la Ba

Circulation douce projetée

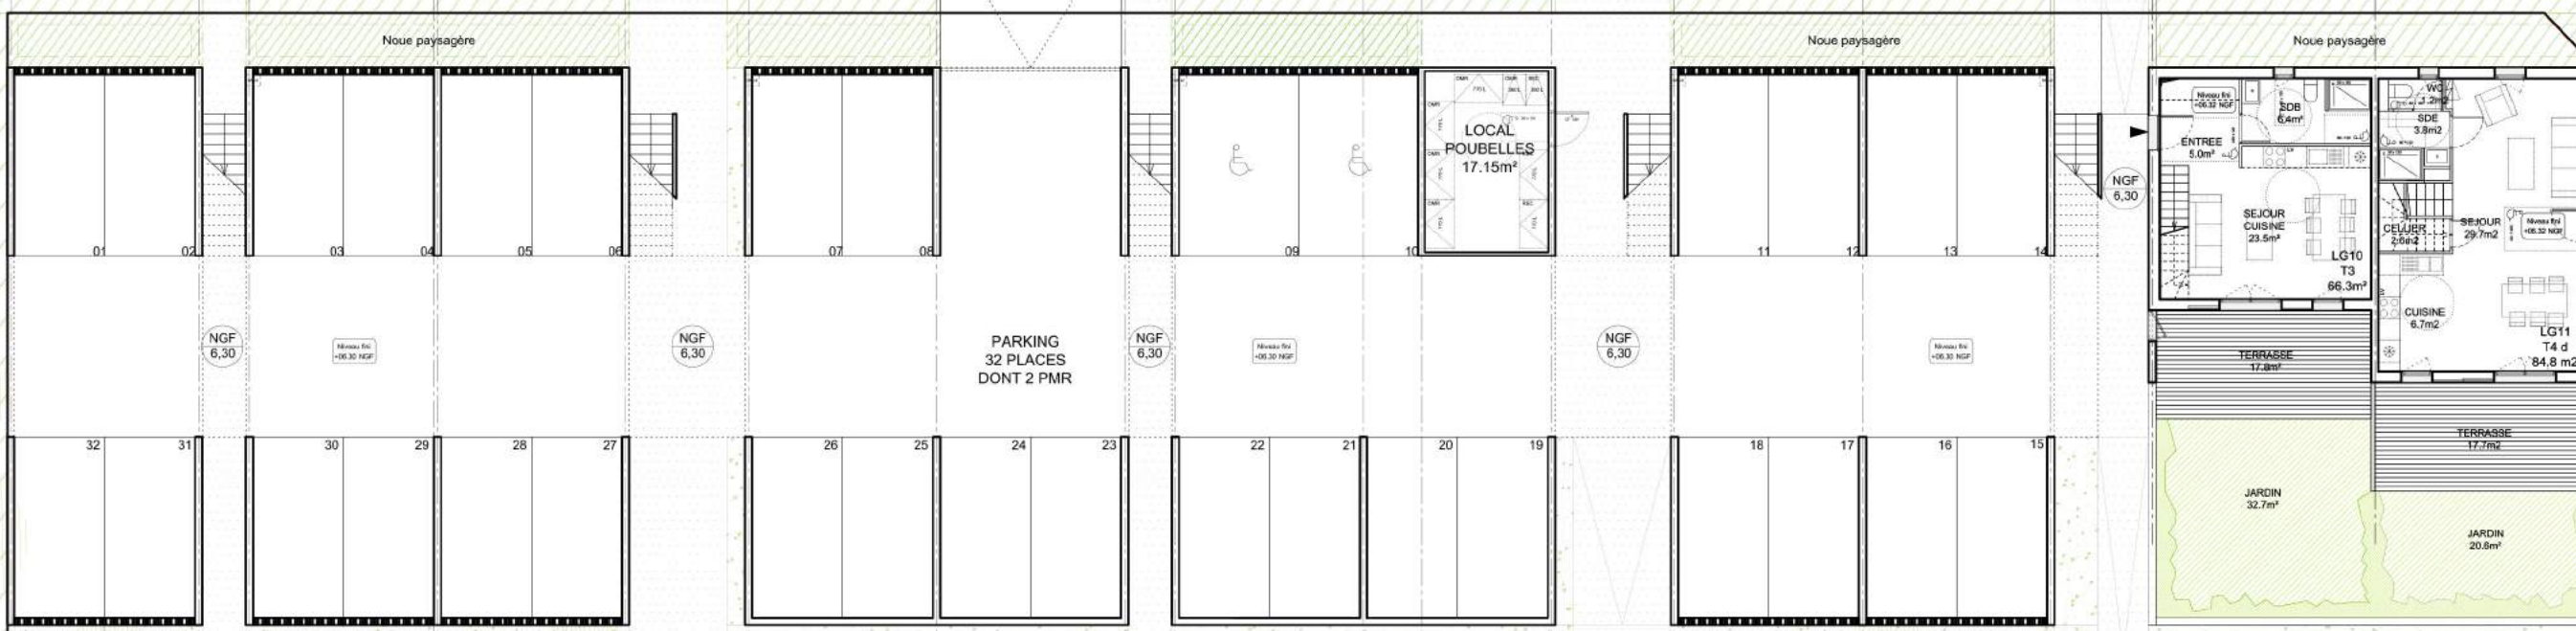

COUPE T01

NGF 6,08

NGF 6,30

NGF 6,30

NGF 6,12

NGF 6,30

NGF 6,30

NGF 6,16

NGF 6,30

NGF 6,16

NGF 6,60

NGF 6,60

NGF 6,23

NGF 6,30

NGF 6,30

NGF 6,45

NGF 6,60

Béton balayé

NGF 6,60

NGF 6,60

NGF 6,60

NGF 6,94

NGF 6,43

NGF 6,68