


**PLAN RDC**

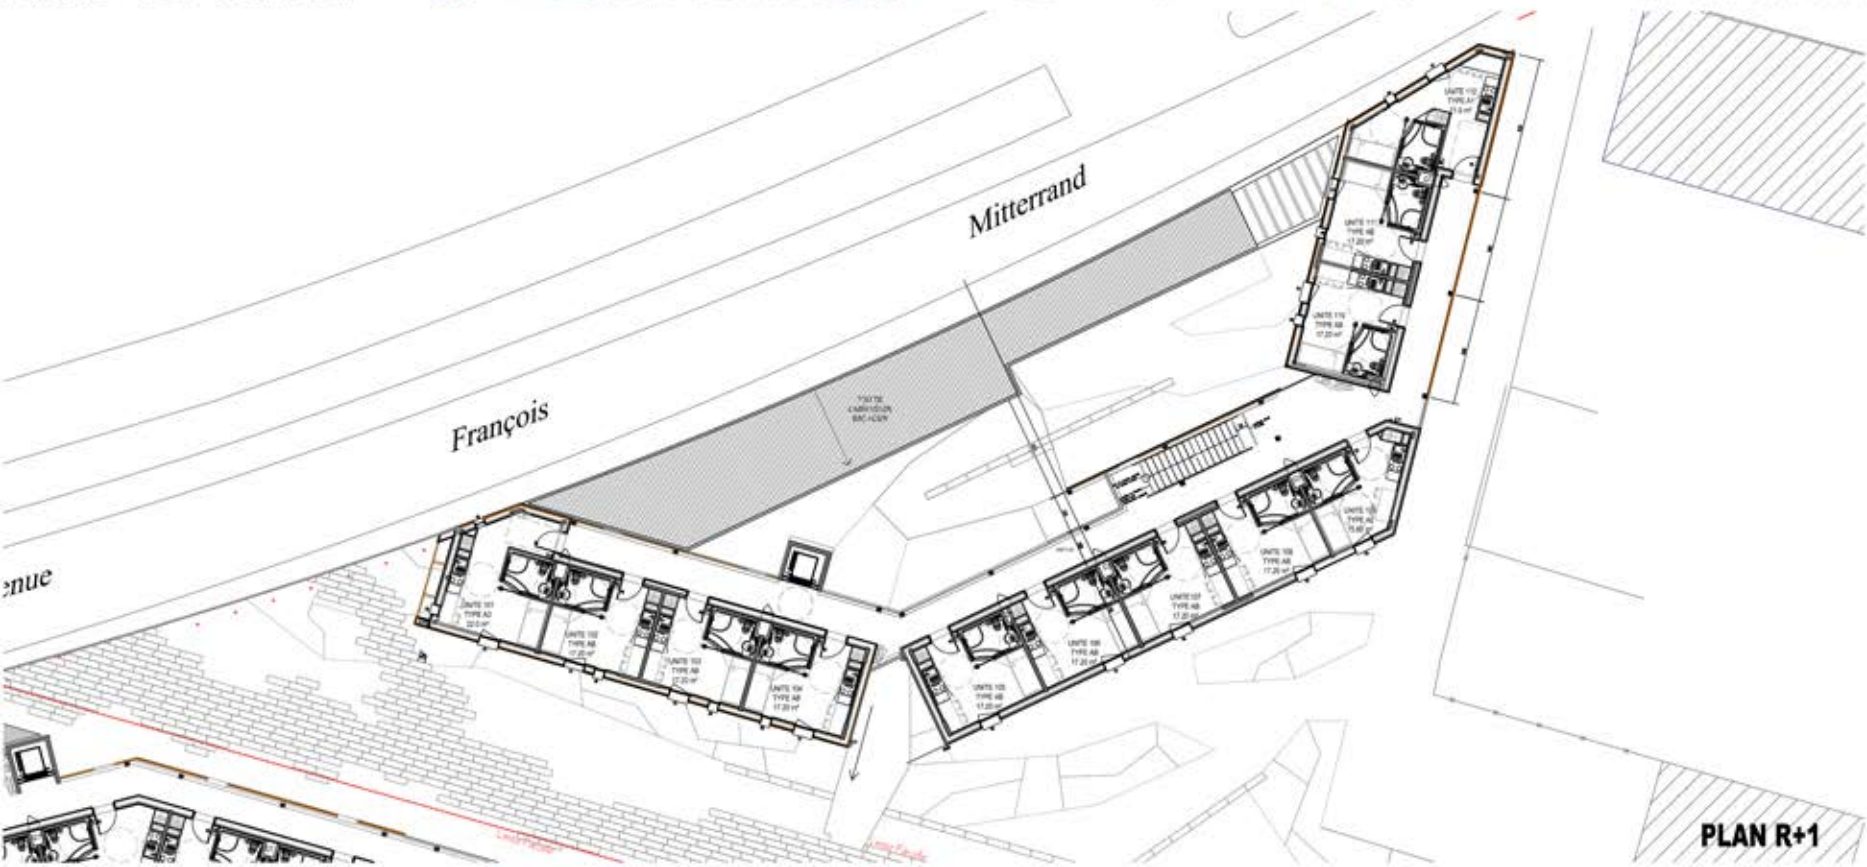

**PLAN R+1**