




FACADE B

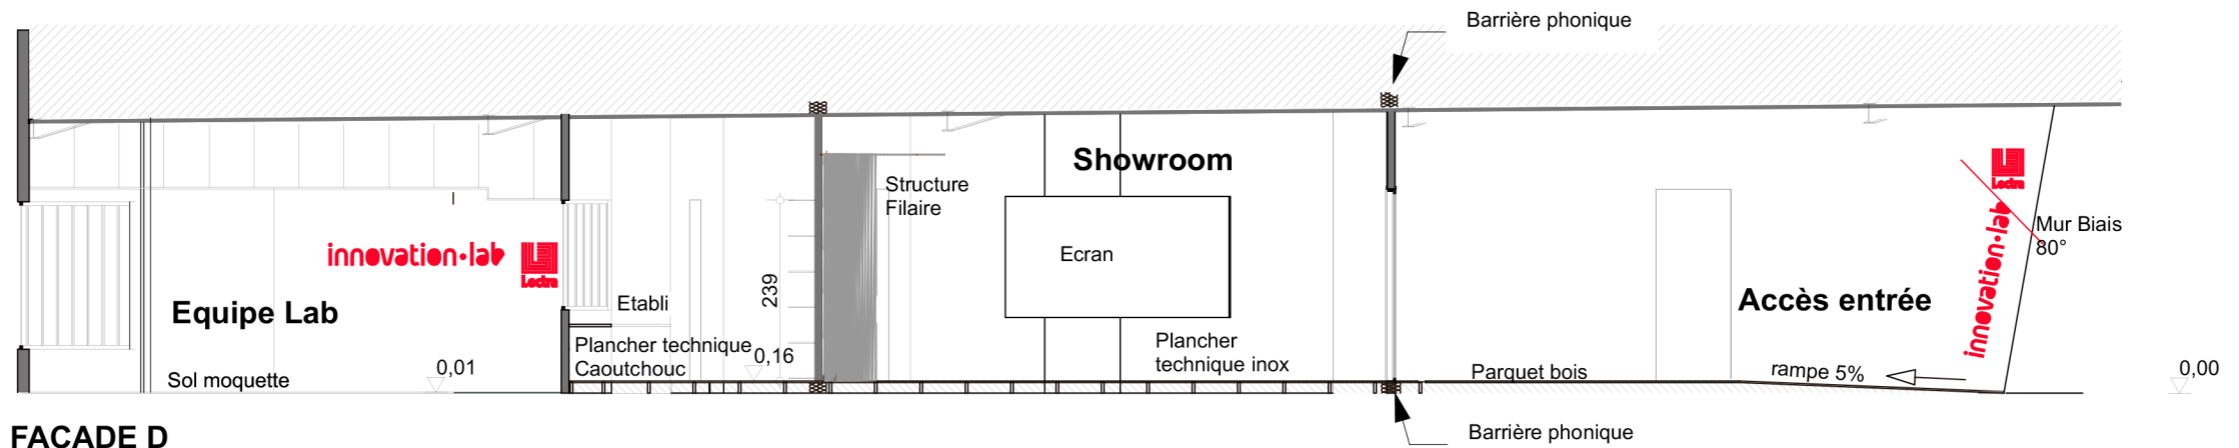

FACADE D

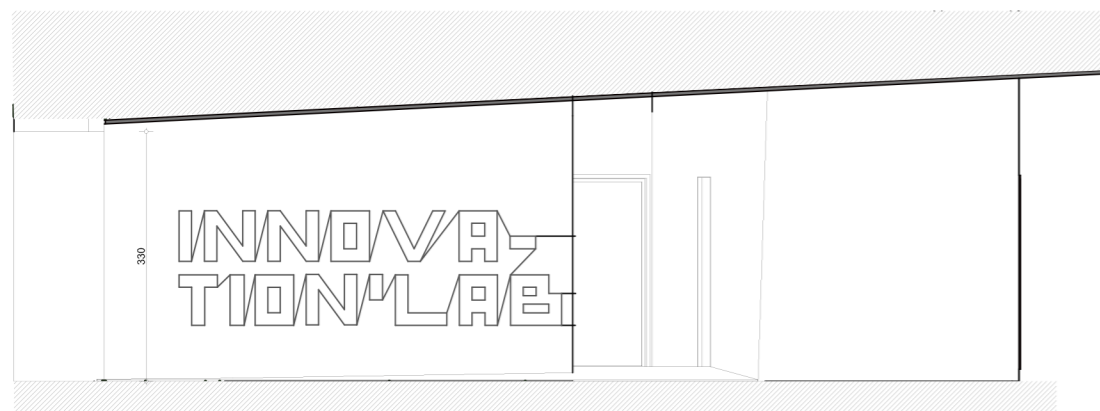

FACADE E

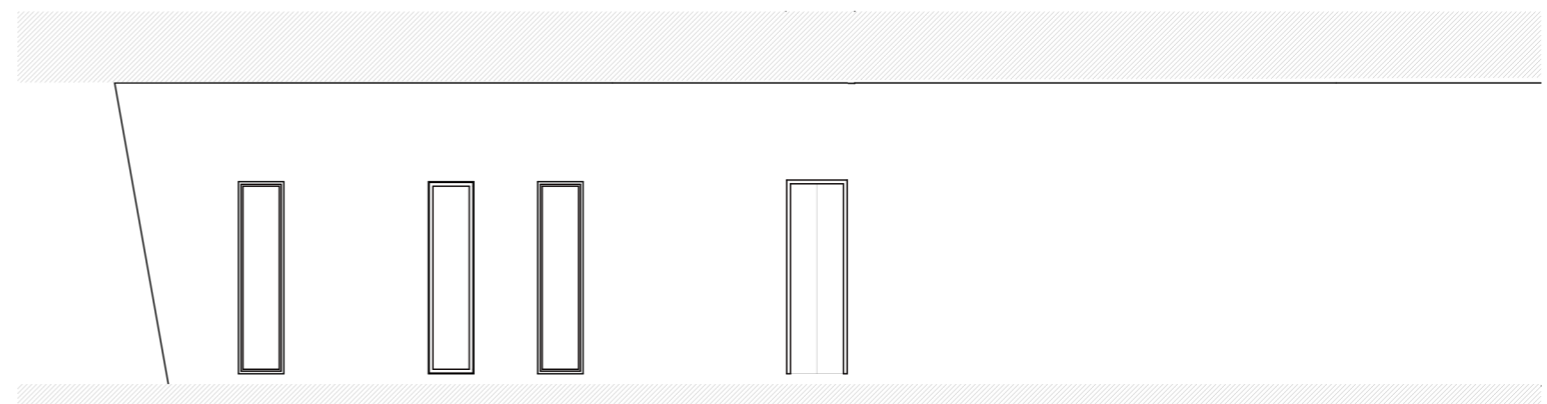

FACADE F